


FACADE SUD MODIFIEE

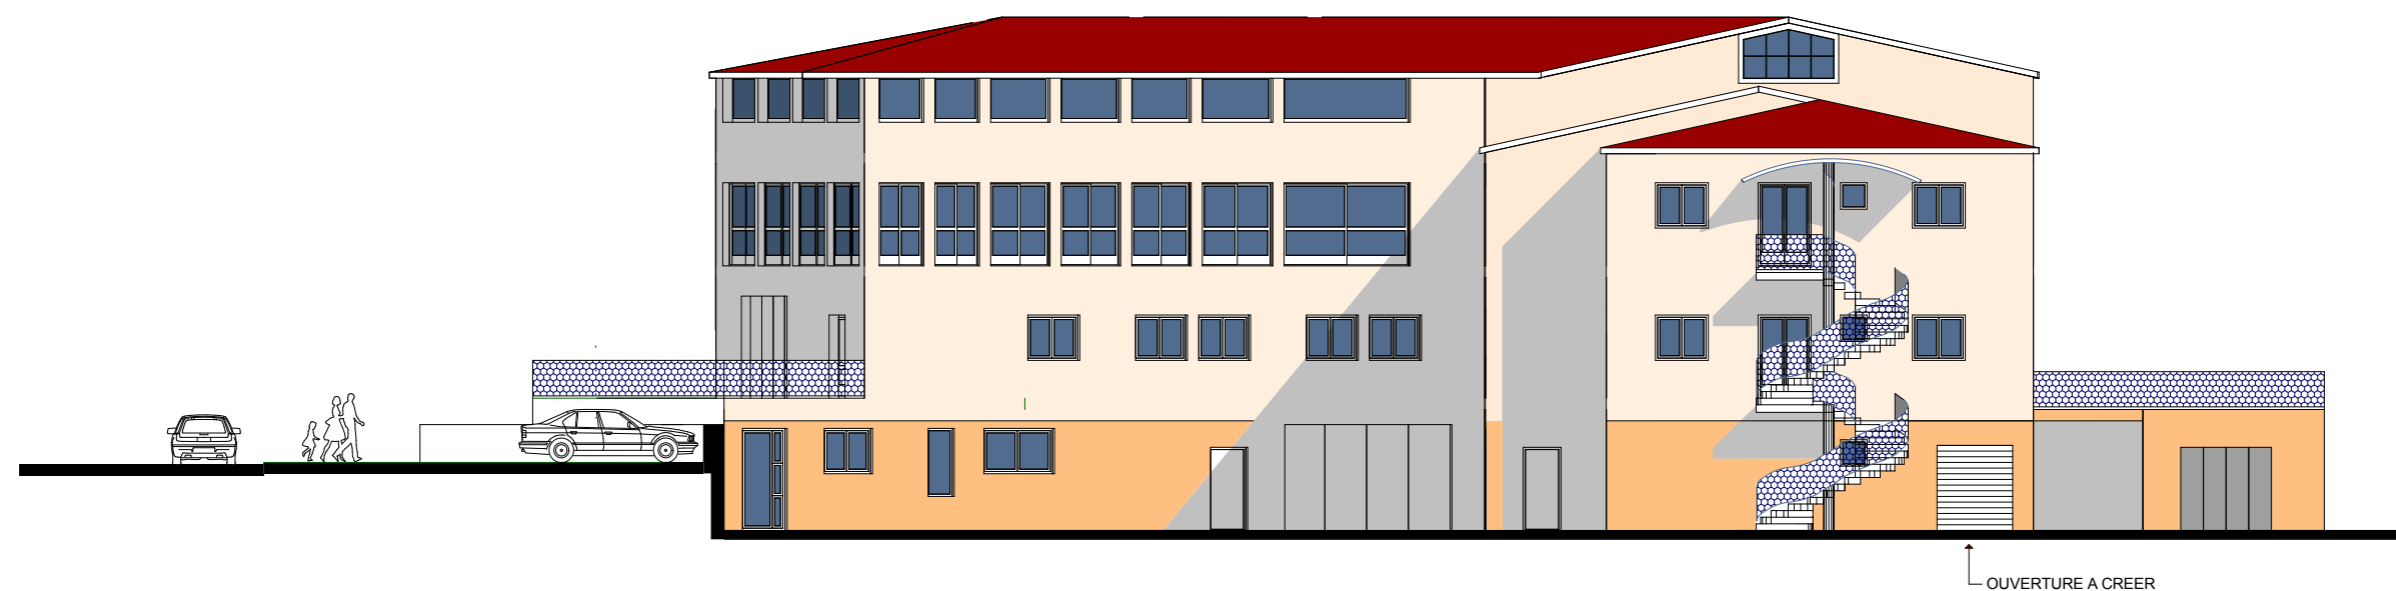

FACADE NORD INCHANGEE